




RAMPA R-2

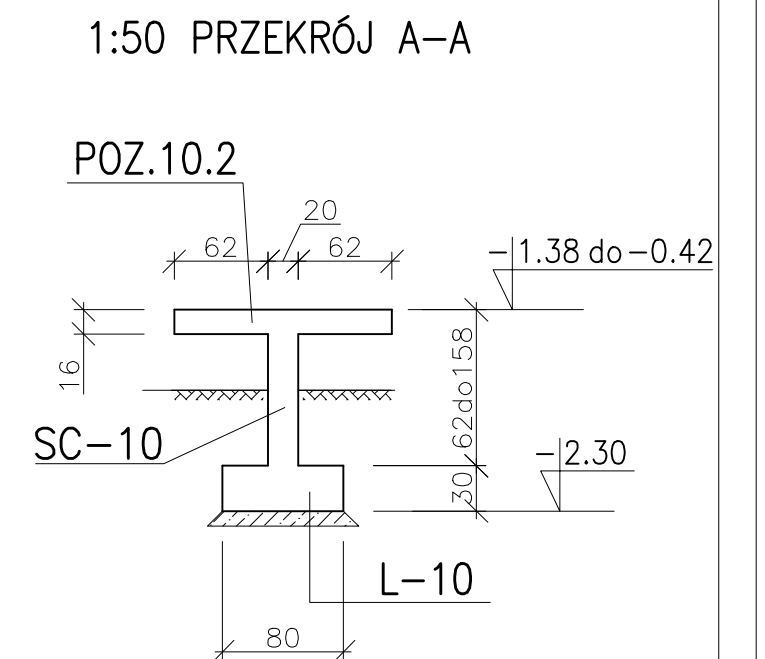

1:50 ŚCIANA SC-10

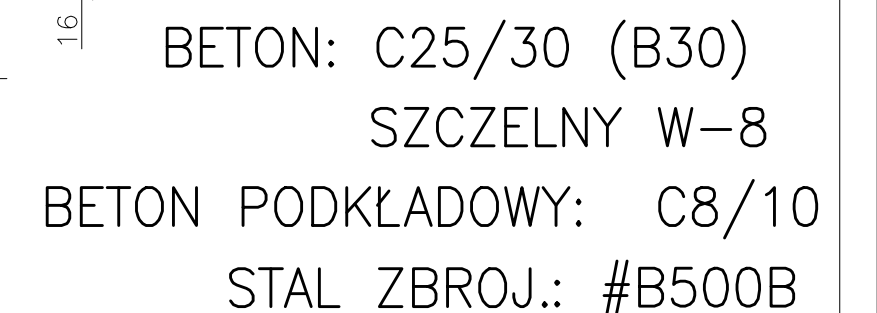

Technical drawing of a concrete structure cross-section, likely a bridge or road barrier. The drawing shows a base labeled "L-10" and a vertical wall labeled "SC-11". The top surface is labeled "POZ.10.2" and "POZ.10.4". Dimensions include a total length of 852,5, a height of 193, and various offsets and elevations such as -0.07, ±0.00, -0.42, -1.44, and -2.30. A dashed line indicates a sloped surface.

Wersja:		Opis zmian:		Data:	
					
AGP SP. Z O. O. I WSPÓLNICY - SP. KOMANDYTOWA					
AL. GEN. HALLERA 157/16, 53 - 201 WROCLAWTEL./FAX:071/339-20-26, e-mail:agp@agp.wroc.pl					
OBJEKT:		PRZEBUDOWA BUDYNKU POWOJSKOWEGO NA CENTRUM INTEGRACJI SPOLECZNEJ		BRANZA: KONSTRUKCJA	
ADRES:		JELENIA GÓRA , UL. KADETÓW 3		STADIUM: PROJEKT_WYKONAWCZY	
INWESTOR:		KARKONOSKA PAŃSTWOWA SZKOŁA WYŻSZA W JELENIEJ GÓRZE UL. LWÓWECKA 18 ; 58-503 JELENIA GÓRA		BIURO BRANŻOWE: BIURO KONSTRUKCYJNE "HREBECK" S.C.	
TEMAT:		RAMPA R-2: RYSUNEK ZESTAWCZY		PROJEKTANT: UPR. NR:	
				mgr inż. Piotr Hrebecki 208/68/UW	
				OPRACOWANIE: mgr inż. Elżbieta Hrebecka	
DATA:		07.2015		SKALA 1:50	
				NR RYS.: 2.1.109	
Zastrzega się wszelkie prawa wynikające z Ustawy o prawie autorskim. Rysunek niniejszy nie może być w całości lub w części przerysowany, uzupełniony lub odstępiony komukolwiek, bez pisemnej zgody firmy AGP SP. Z O.O. I WSPÓLNICY SP. KOMANDYTOWA					