
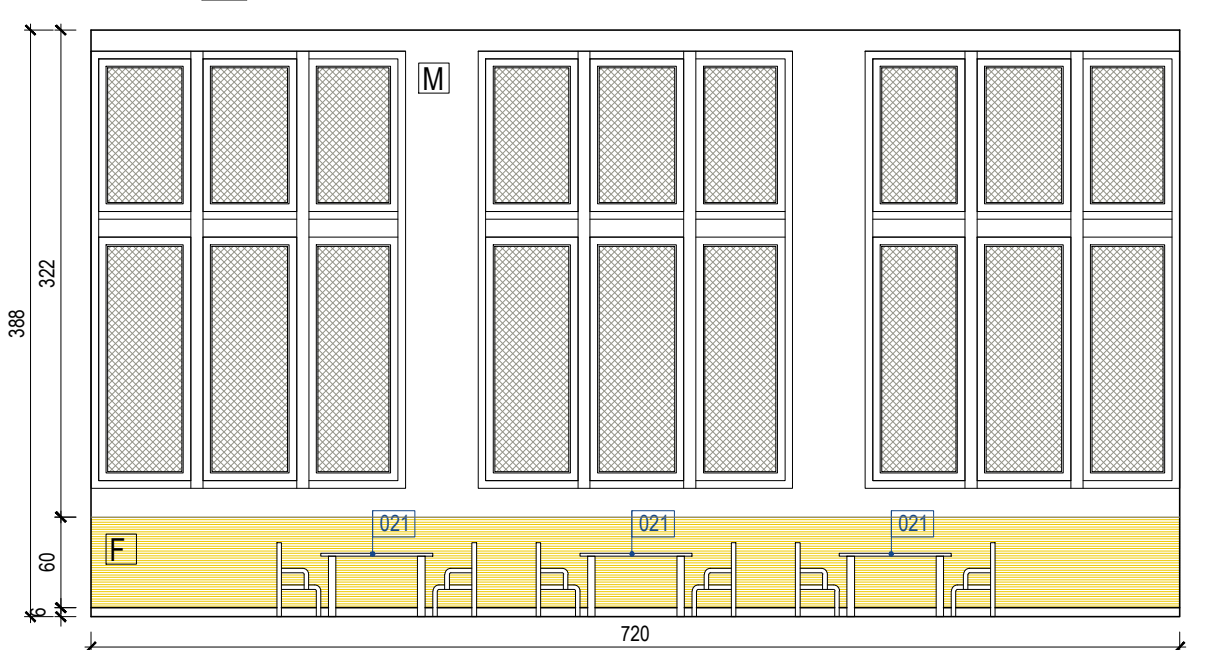
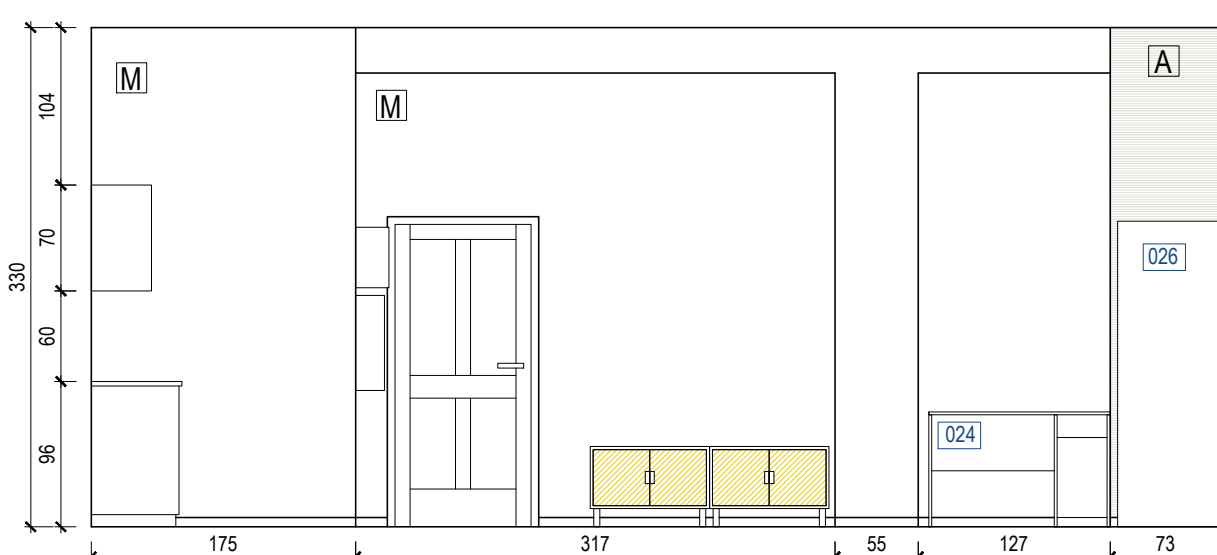


RZUT skala 1:50 [cm]

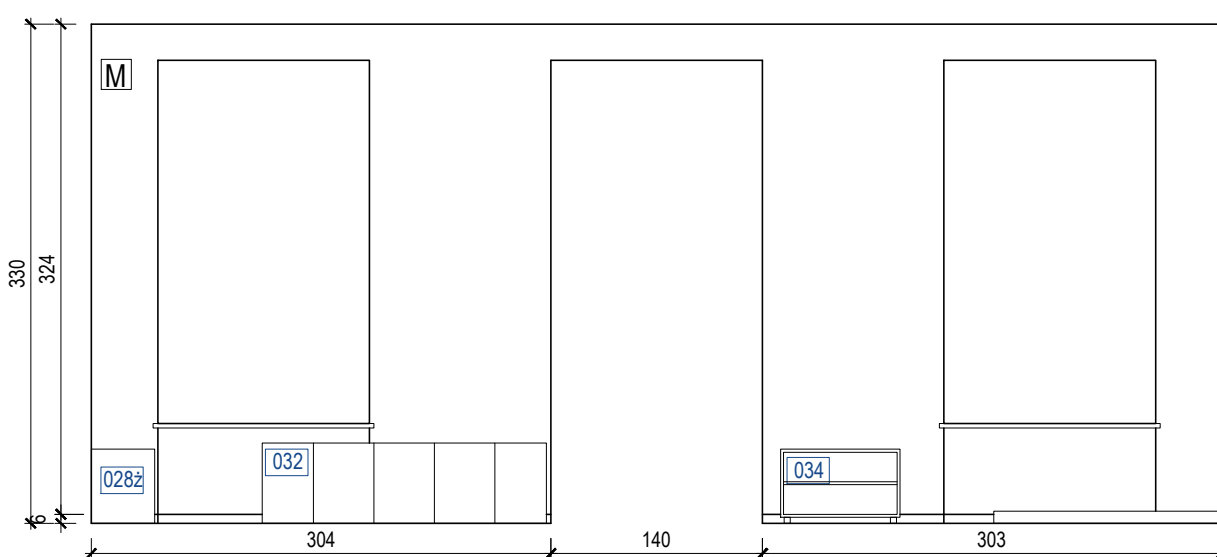



[illegible]

Jednostka projektowa		 <b>RUKA</b> projekt							
RUKA projekt sp. z o.o.									
59-220 Legnica, ul. Wojska Polskiego 1/5		tel. +48 76 751 50 06							
Nazwa i adres inwestycji									
Przebudowa budynku administracyjno-dydaktycznego na żłobek ul. Zamoyskiego 7, 58-500 Jelenia Góra									
Nazwa i adres inwestora									
Karkonoska Państwowa Szkoła Wyzsza ul. Lwówecka 18, 58-500 Jelenia Góra									
Tytuł rysunku									
ARANŻACJA POMIESZCZEŃ - PIĘTRO POM. 2.03									
Projektował mgr inż. arch. Małgorzata Matynia		Nr uprawnień 12/06/DOIA	Podpis	Specjalność ARCHITEKTONICZNA					
Sprawdził		Nr uprawnień	Podpis	Specjalność					
Stadium	P.W.	Data	31.03.2020	Brzanka	ARCHITEKTURA	Skala	1:50	Nr rys.	18/A